



BEDDING DETAILS






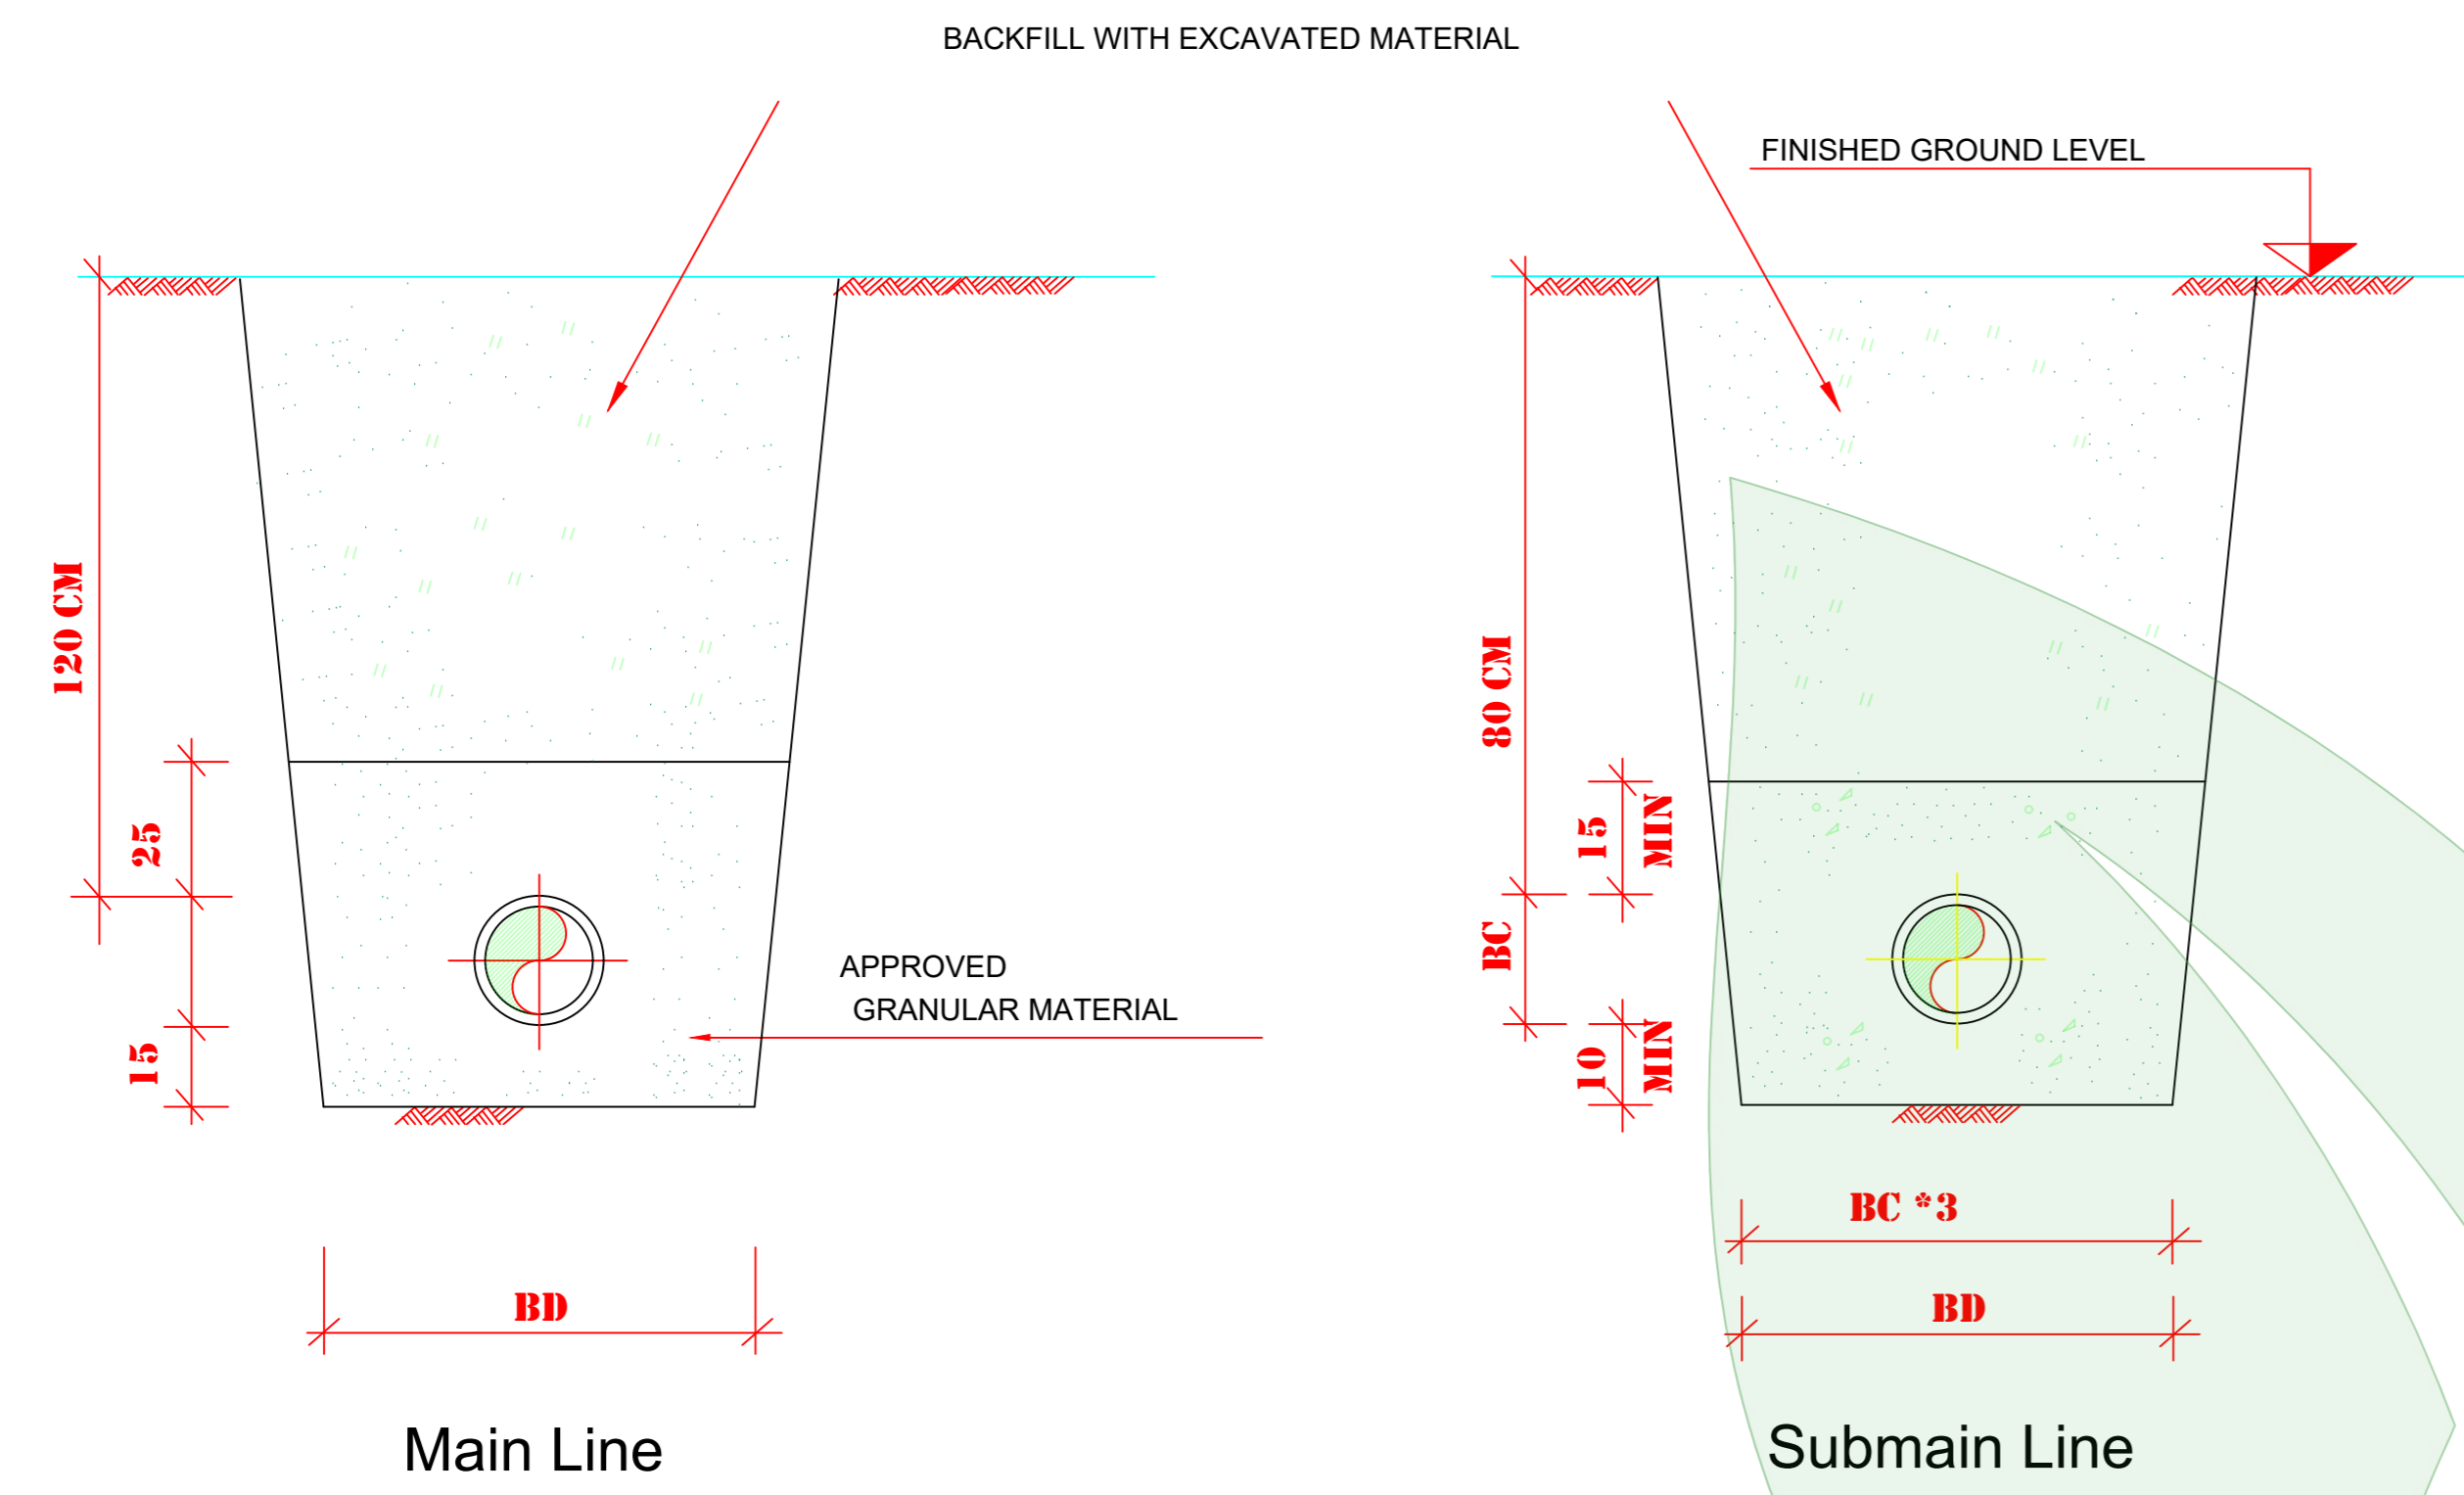


NOTES:


- 1- Bc = EXTERNAL DIAMETER OF PIPE .
- 2- Bd (WIDTH OF TRENCH) = Bc * 3 min 30cm each side
- 3- TYPE 'B' SHALL BE USED IN THE FOLLOWING CASES
 - a- COVER DEPTH OVER PIPE CROWN IS LESS THAN 0.8m OR 0.60m WHEN THE PIPE IS NOT UNDER TRAFFIC AREAS .
 - b- AS INDICATED ON THE DRAWINGS .

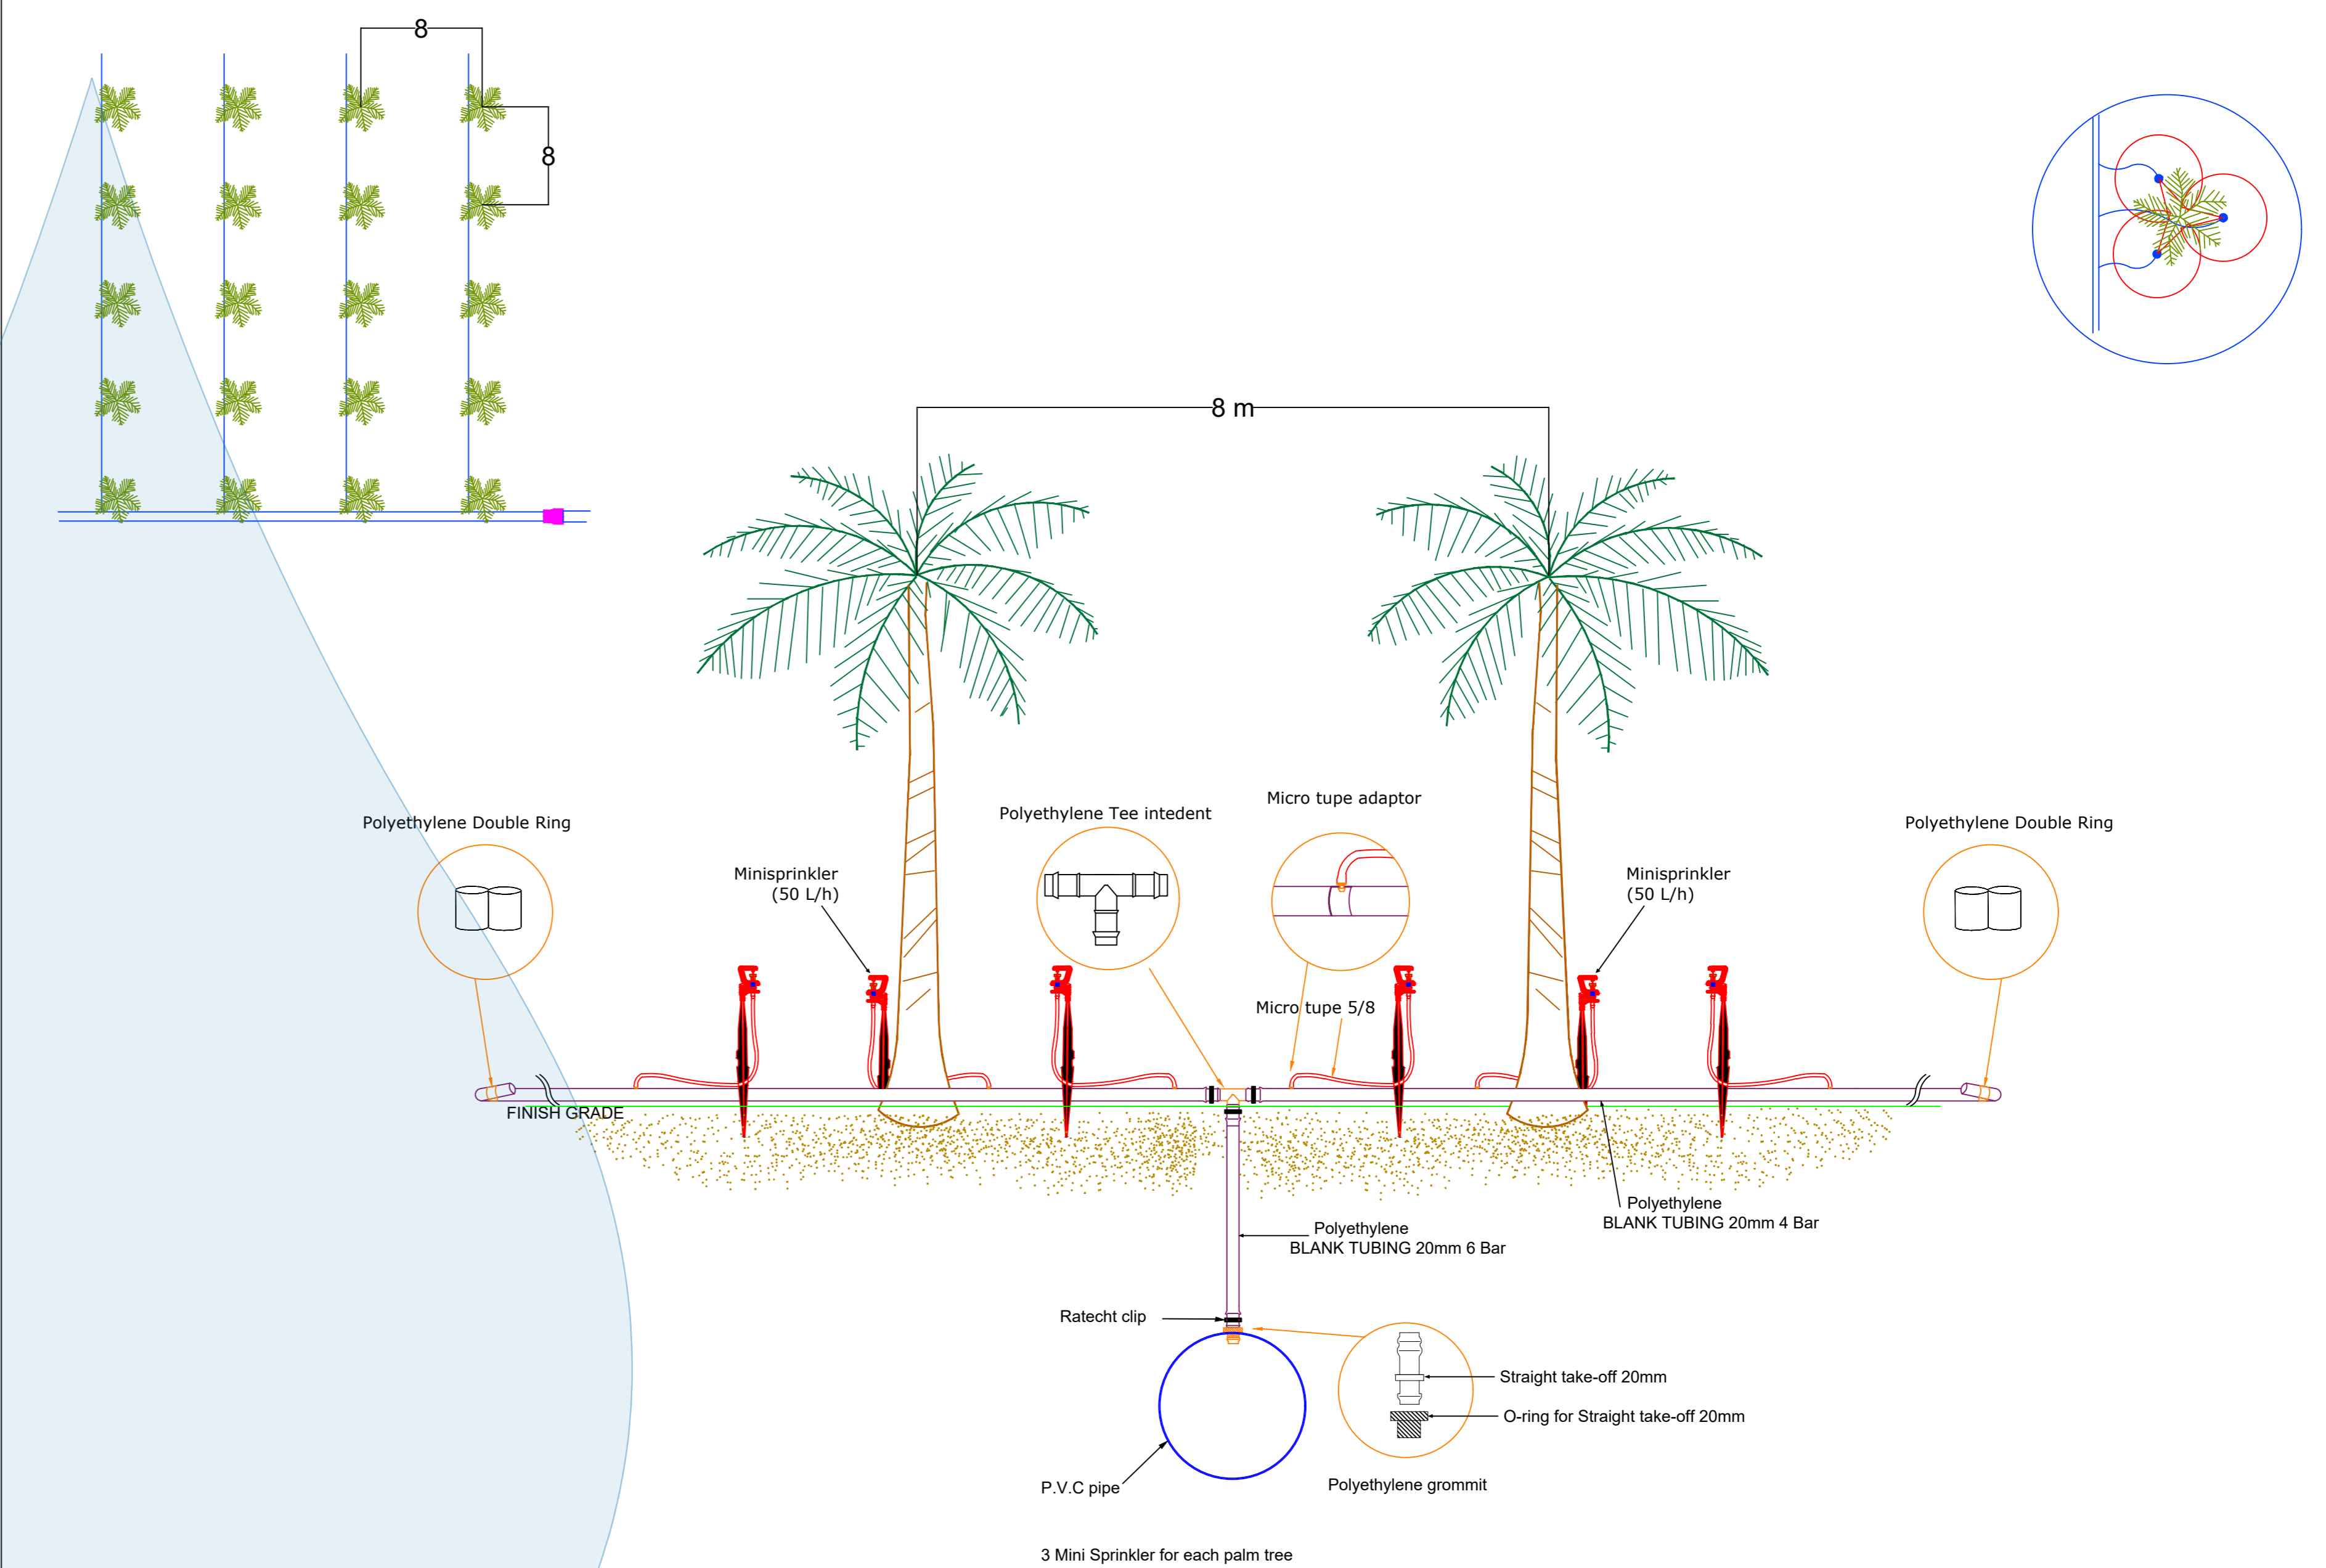

Mini sprinkler for Palm Trees

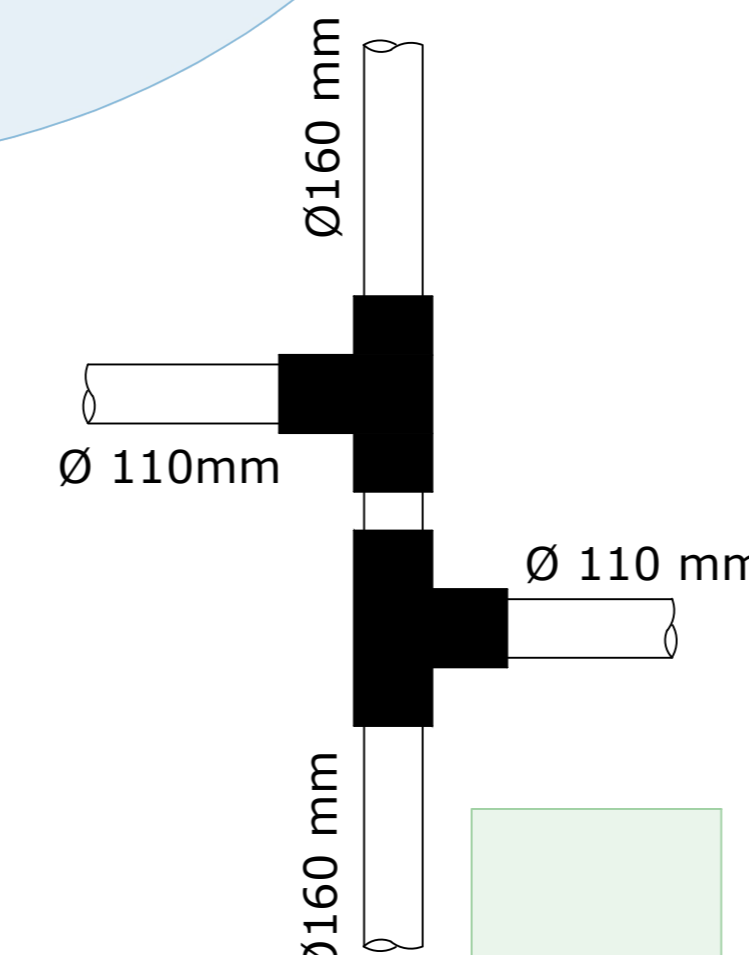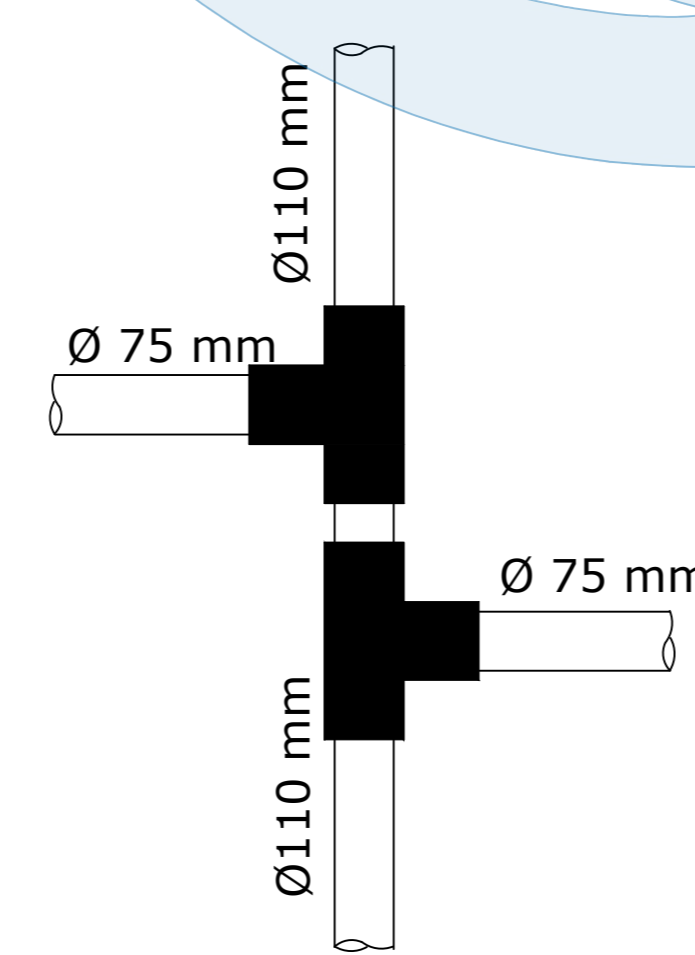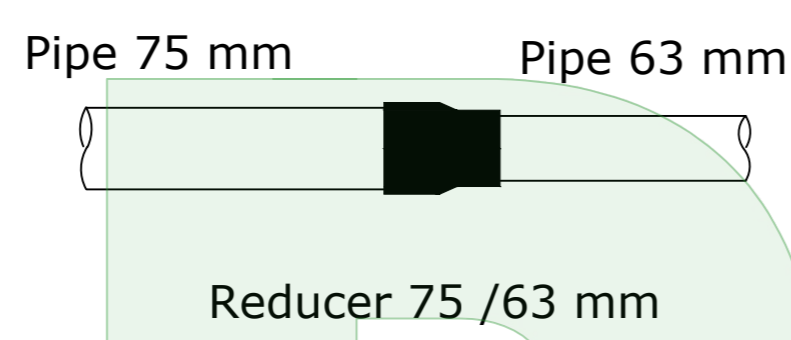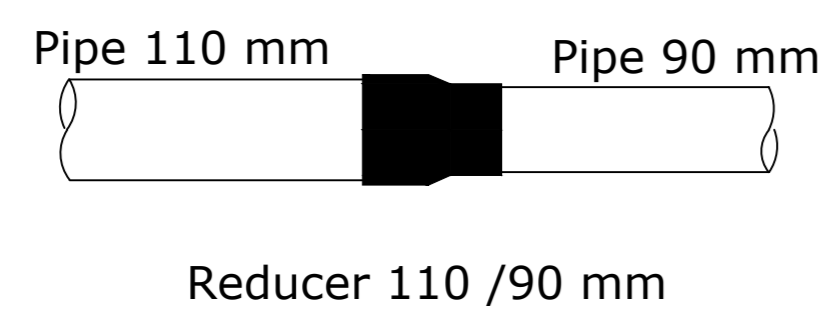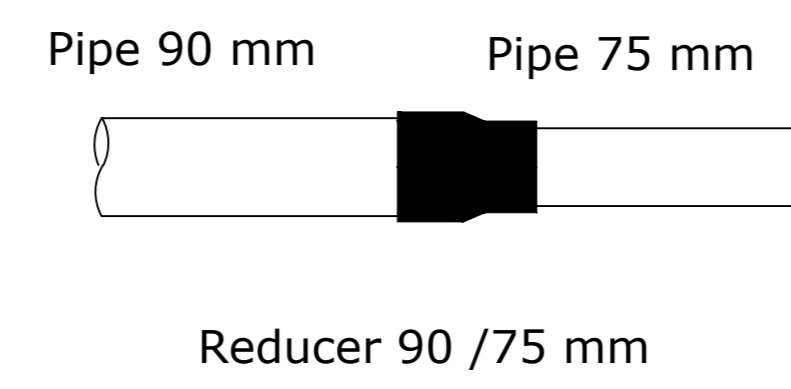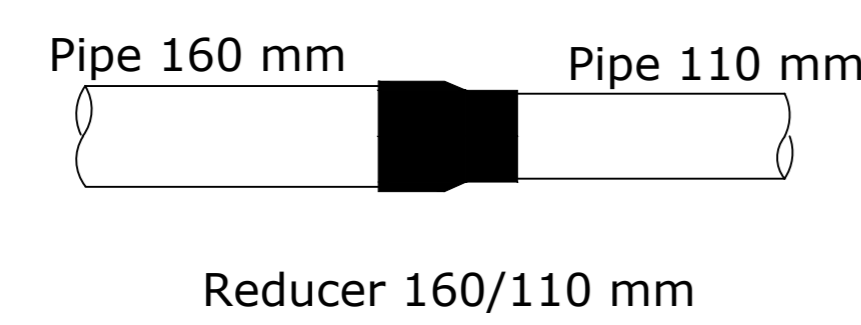

LATERAL CONNECTIONS

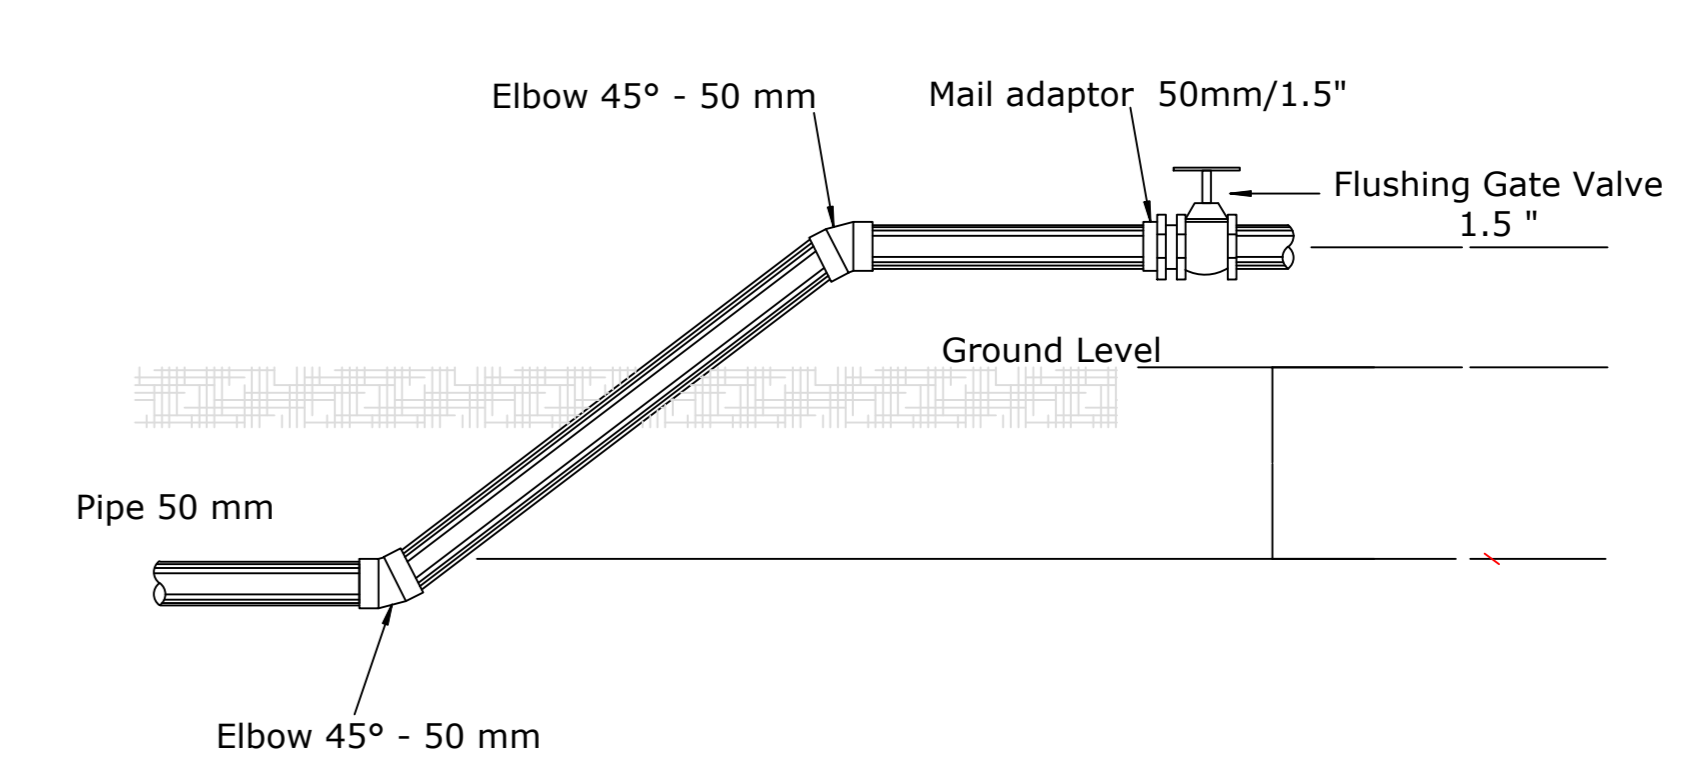

LATERAL FLUSH ASSEMBLY DETAIL

REV:	DESCRIPTION:	BY:	DATE:	CLIENT:	STAMP:	SITE:
	STATUS: DONE			client1		site-single-line
IrriDesigns. info@irridesigns.com tech.support@irridesigns.com www.irridesigns.com				ARCHITECT: architect1 architect2 architect3 architect4	TITLE: Mini_Sprinklers_for_Palm_Tree_Details	
SCALE AT A0:		DATE:	DRAWN:	CHECKED:		
		15/10/2023	DRAWN	checked		
PROJECT NO:		DRAWING NO:		REVISION:		
1634		10004415		OK		



Save Water and Time Efficiently